


KENTLANDS STATION




Kentlands Level View



Kentlands Level

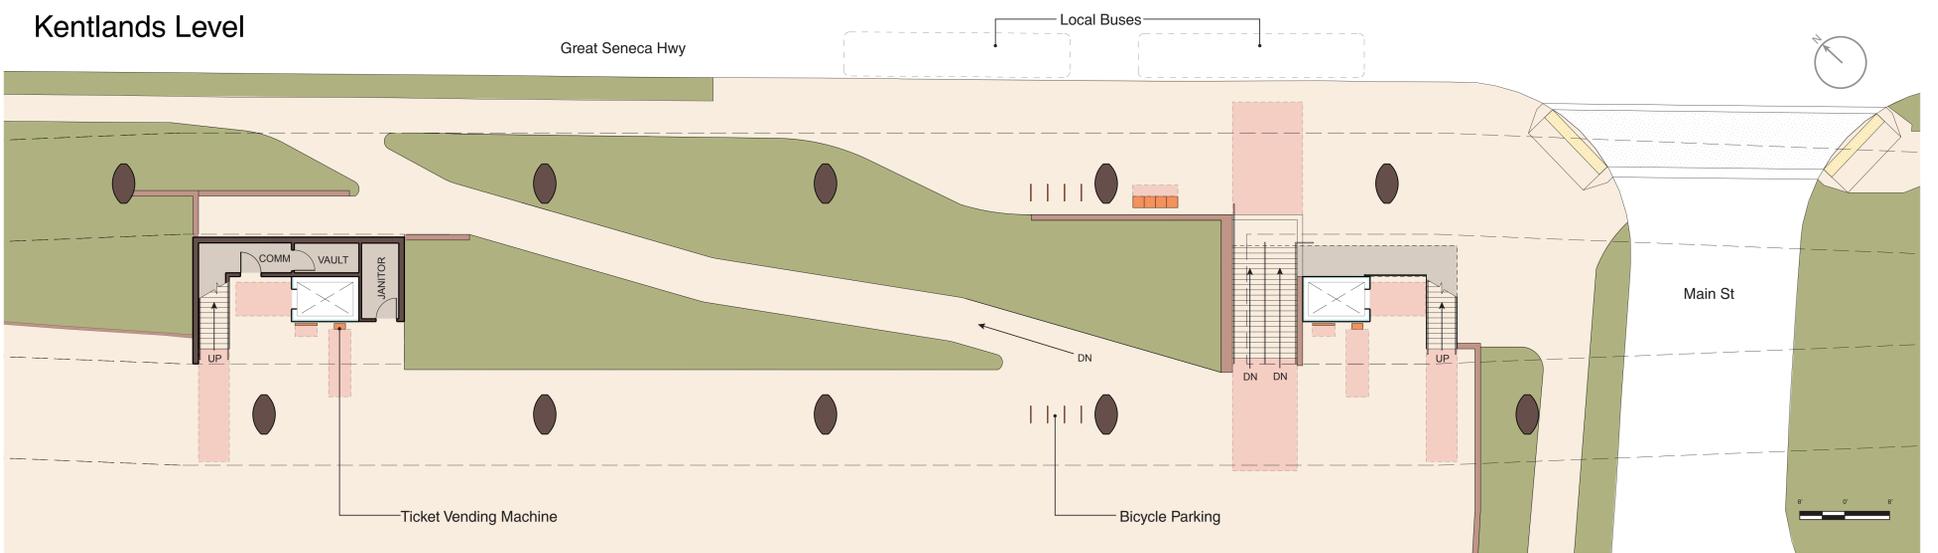

Platform Plan

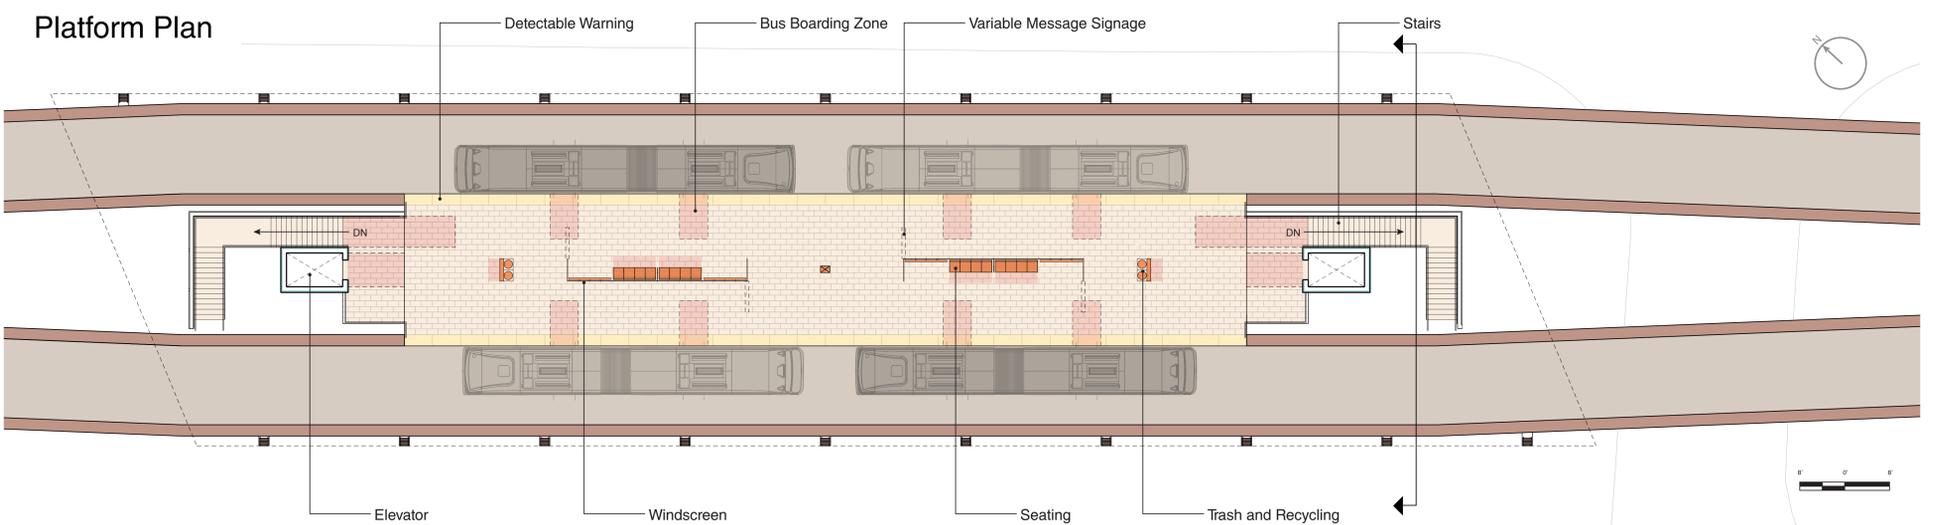

Platform View



Section at Entrance

