



USG STATION

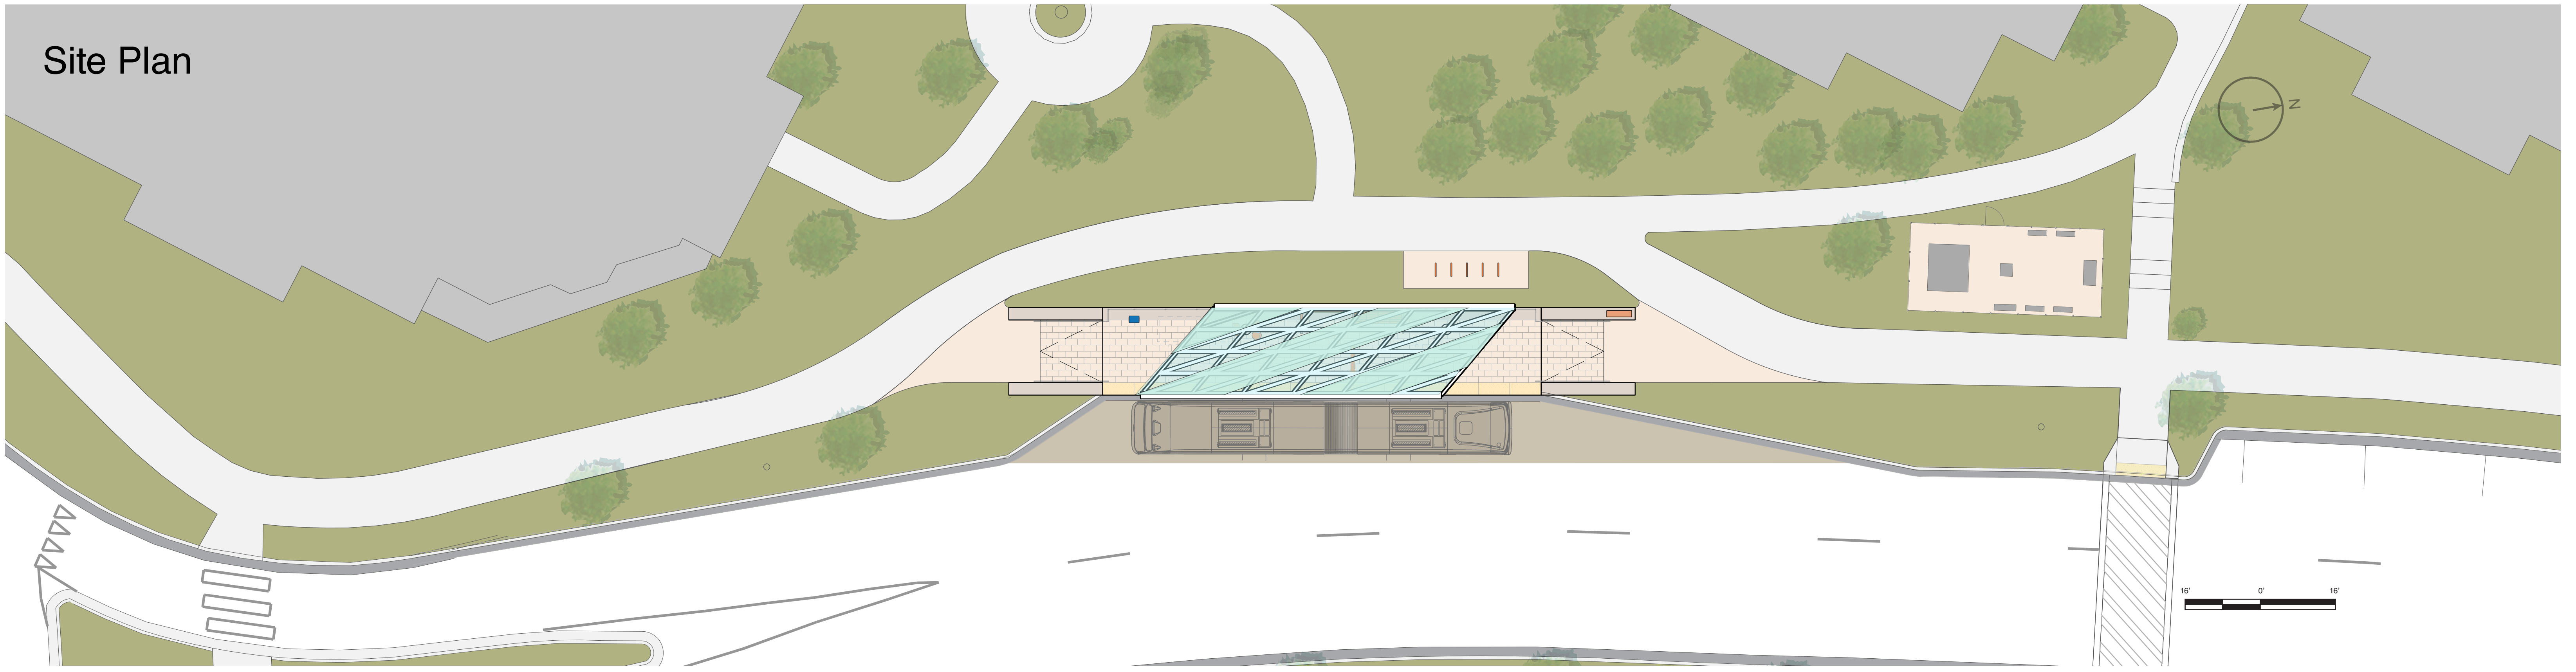

Site Plan




Platform Plan

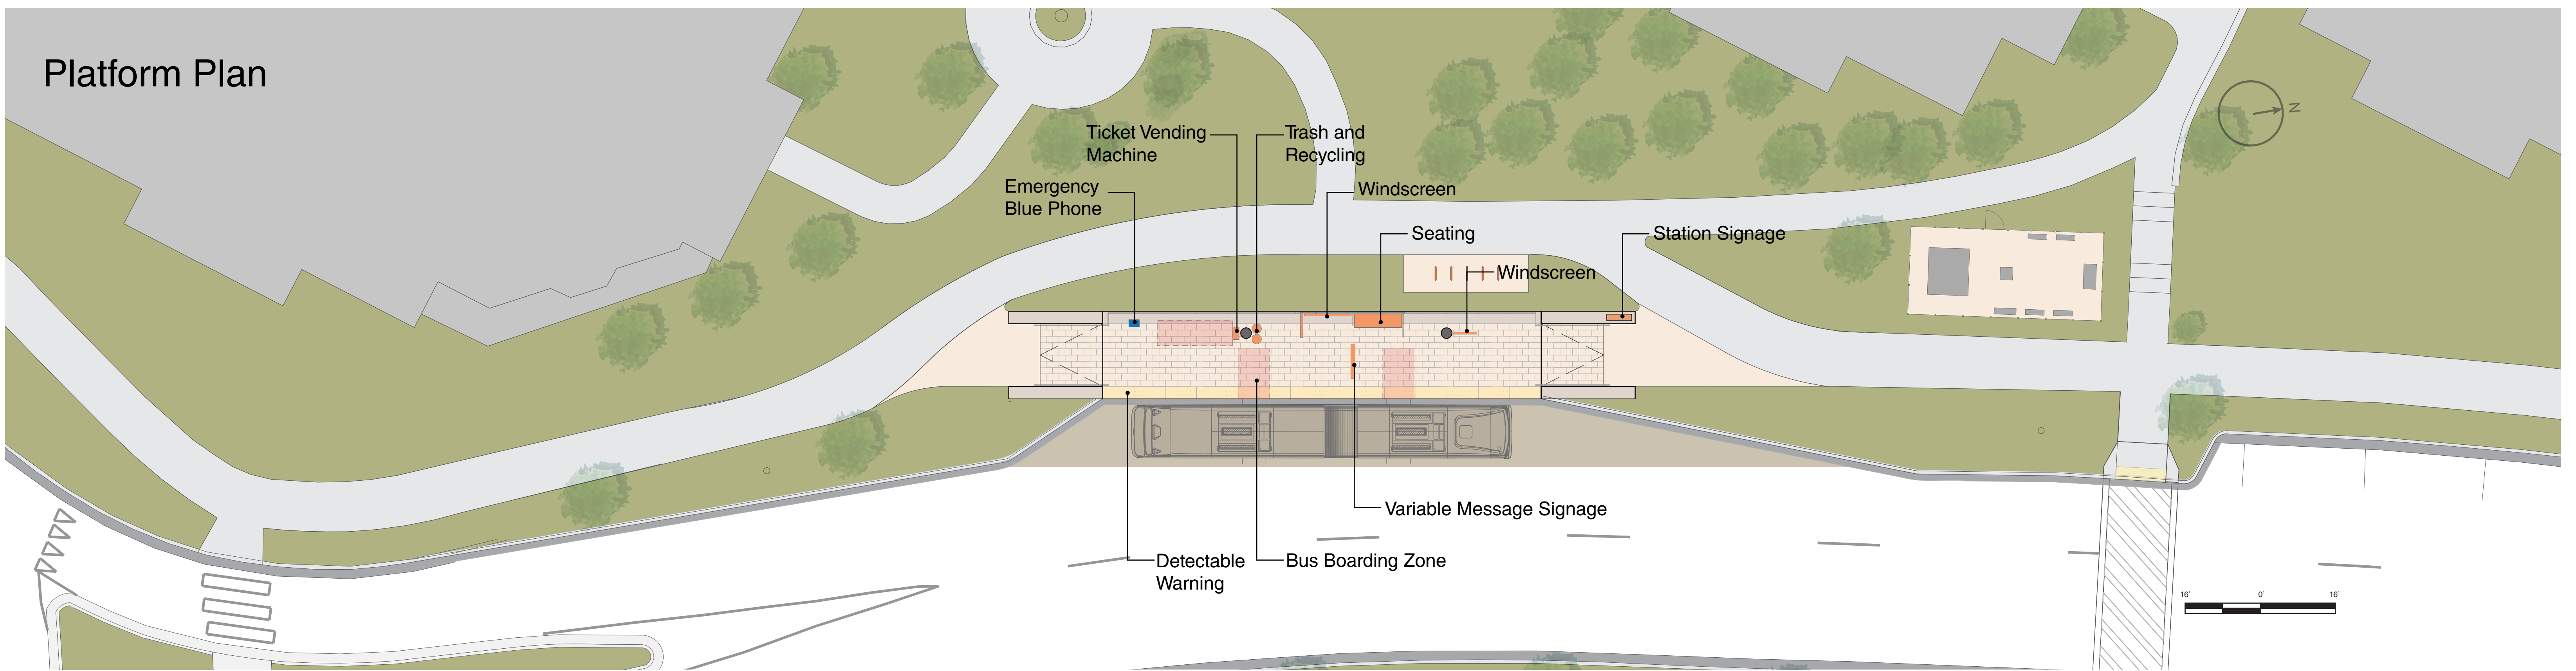

Platform View



View from Balcony

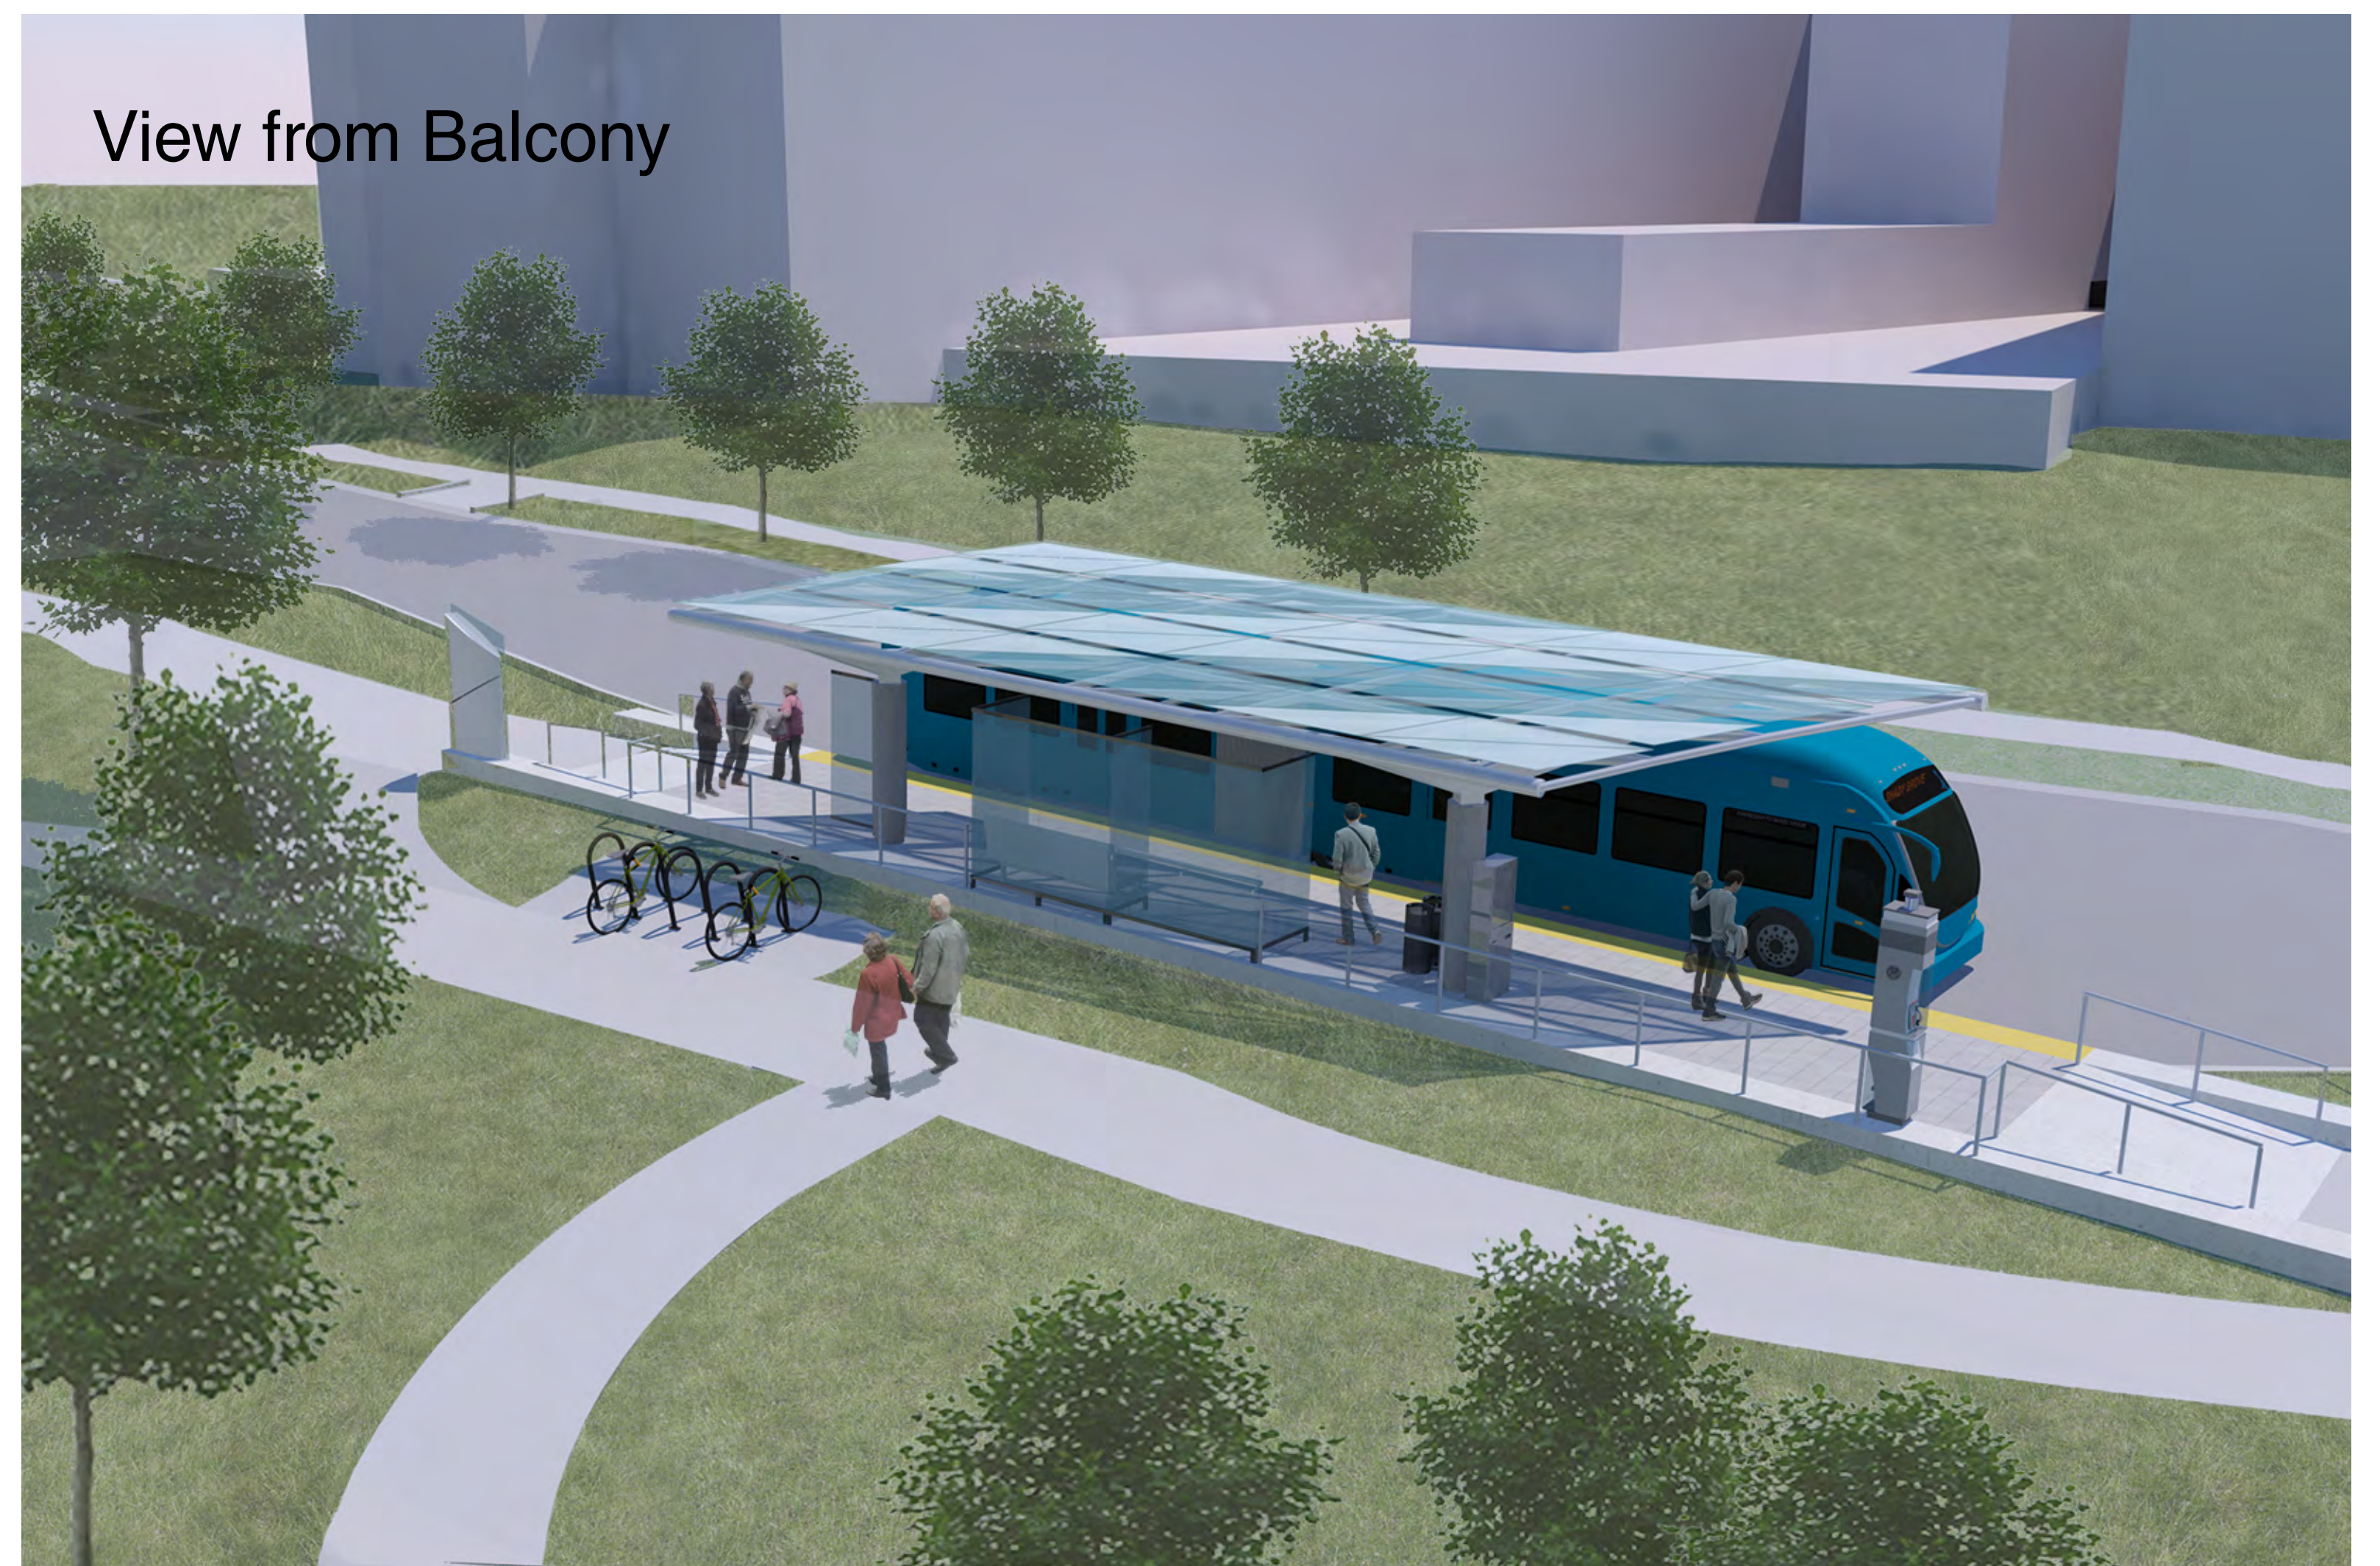

Section

